


PEDESTRIAN ACCESS PLAN

STAGE 3

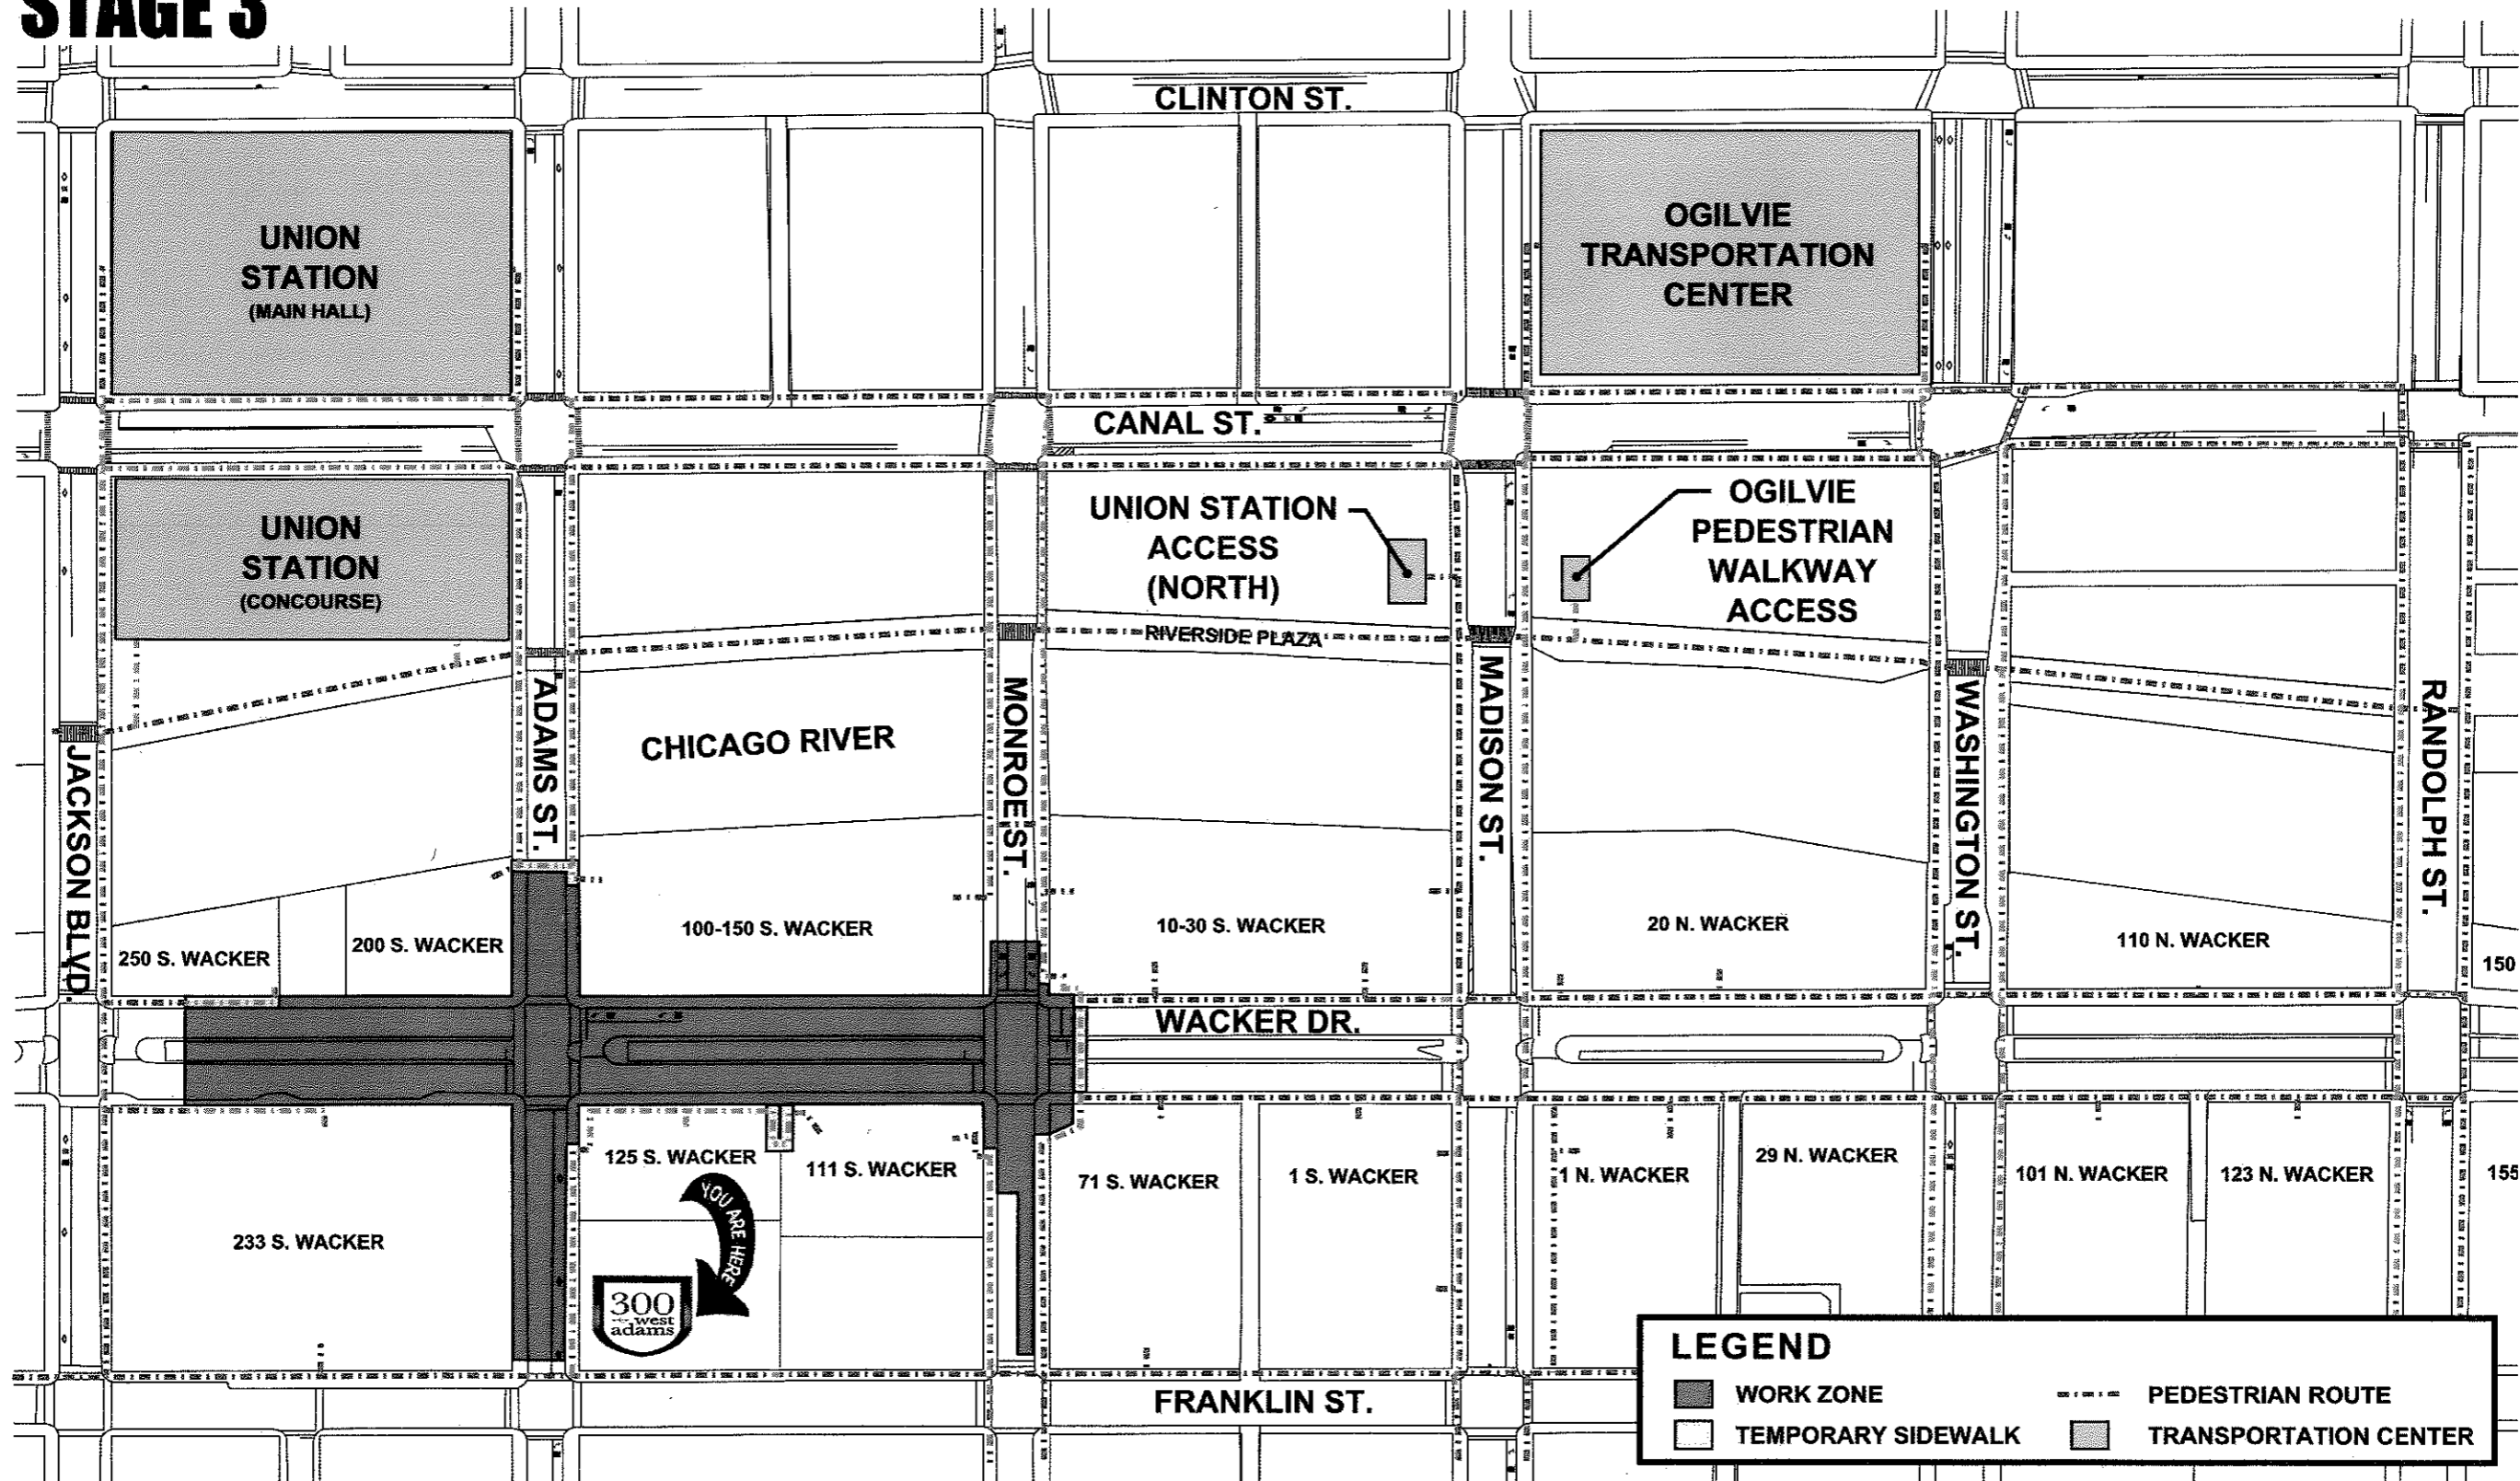

PEDESTRIAN ACCESS PLAN - WACKER DRIVE SOUTH VIADUCT RECONSTRUCTION PROJECT (STAGE 3)



NOT TO SCALE